


# DINING ROOM

## FLOOR PLAN SPECS

- ① BOTTOM FREEZER / FRIDGE - ZISC360NX
- ② 36" PRO HOOD - ZV36RSF
- ③ DUAL FUEL RANGE - 36" ZDP36HNDPS
- ④ DISHWASHER - ZBD8900PII
- ⑤ ADVANTUM WALL OVEN - ZSC2202NSS
- ⑥ FHB18 - W/ PULL OUT DOUBLE GARBAGES.
- ⑦ 36" W x 90" H STORAGE

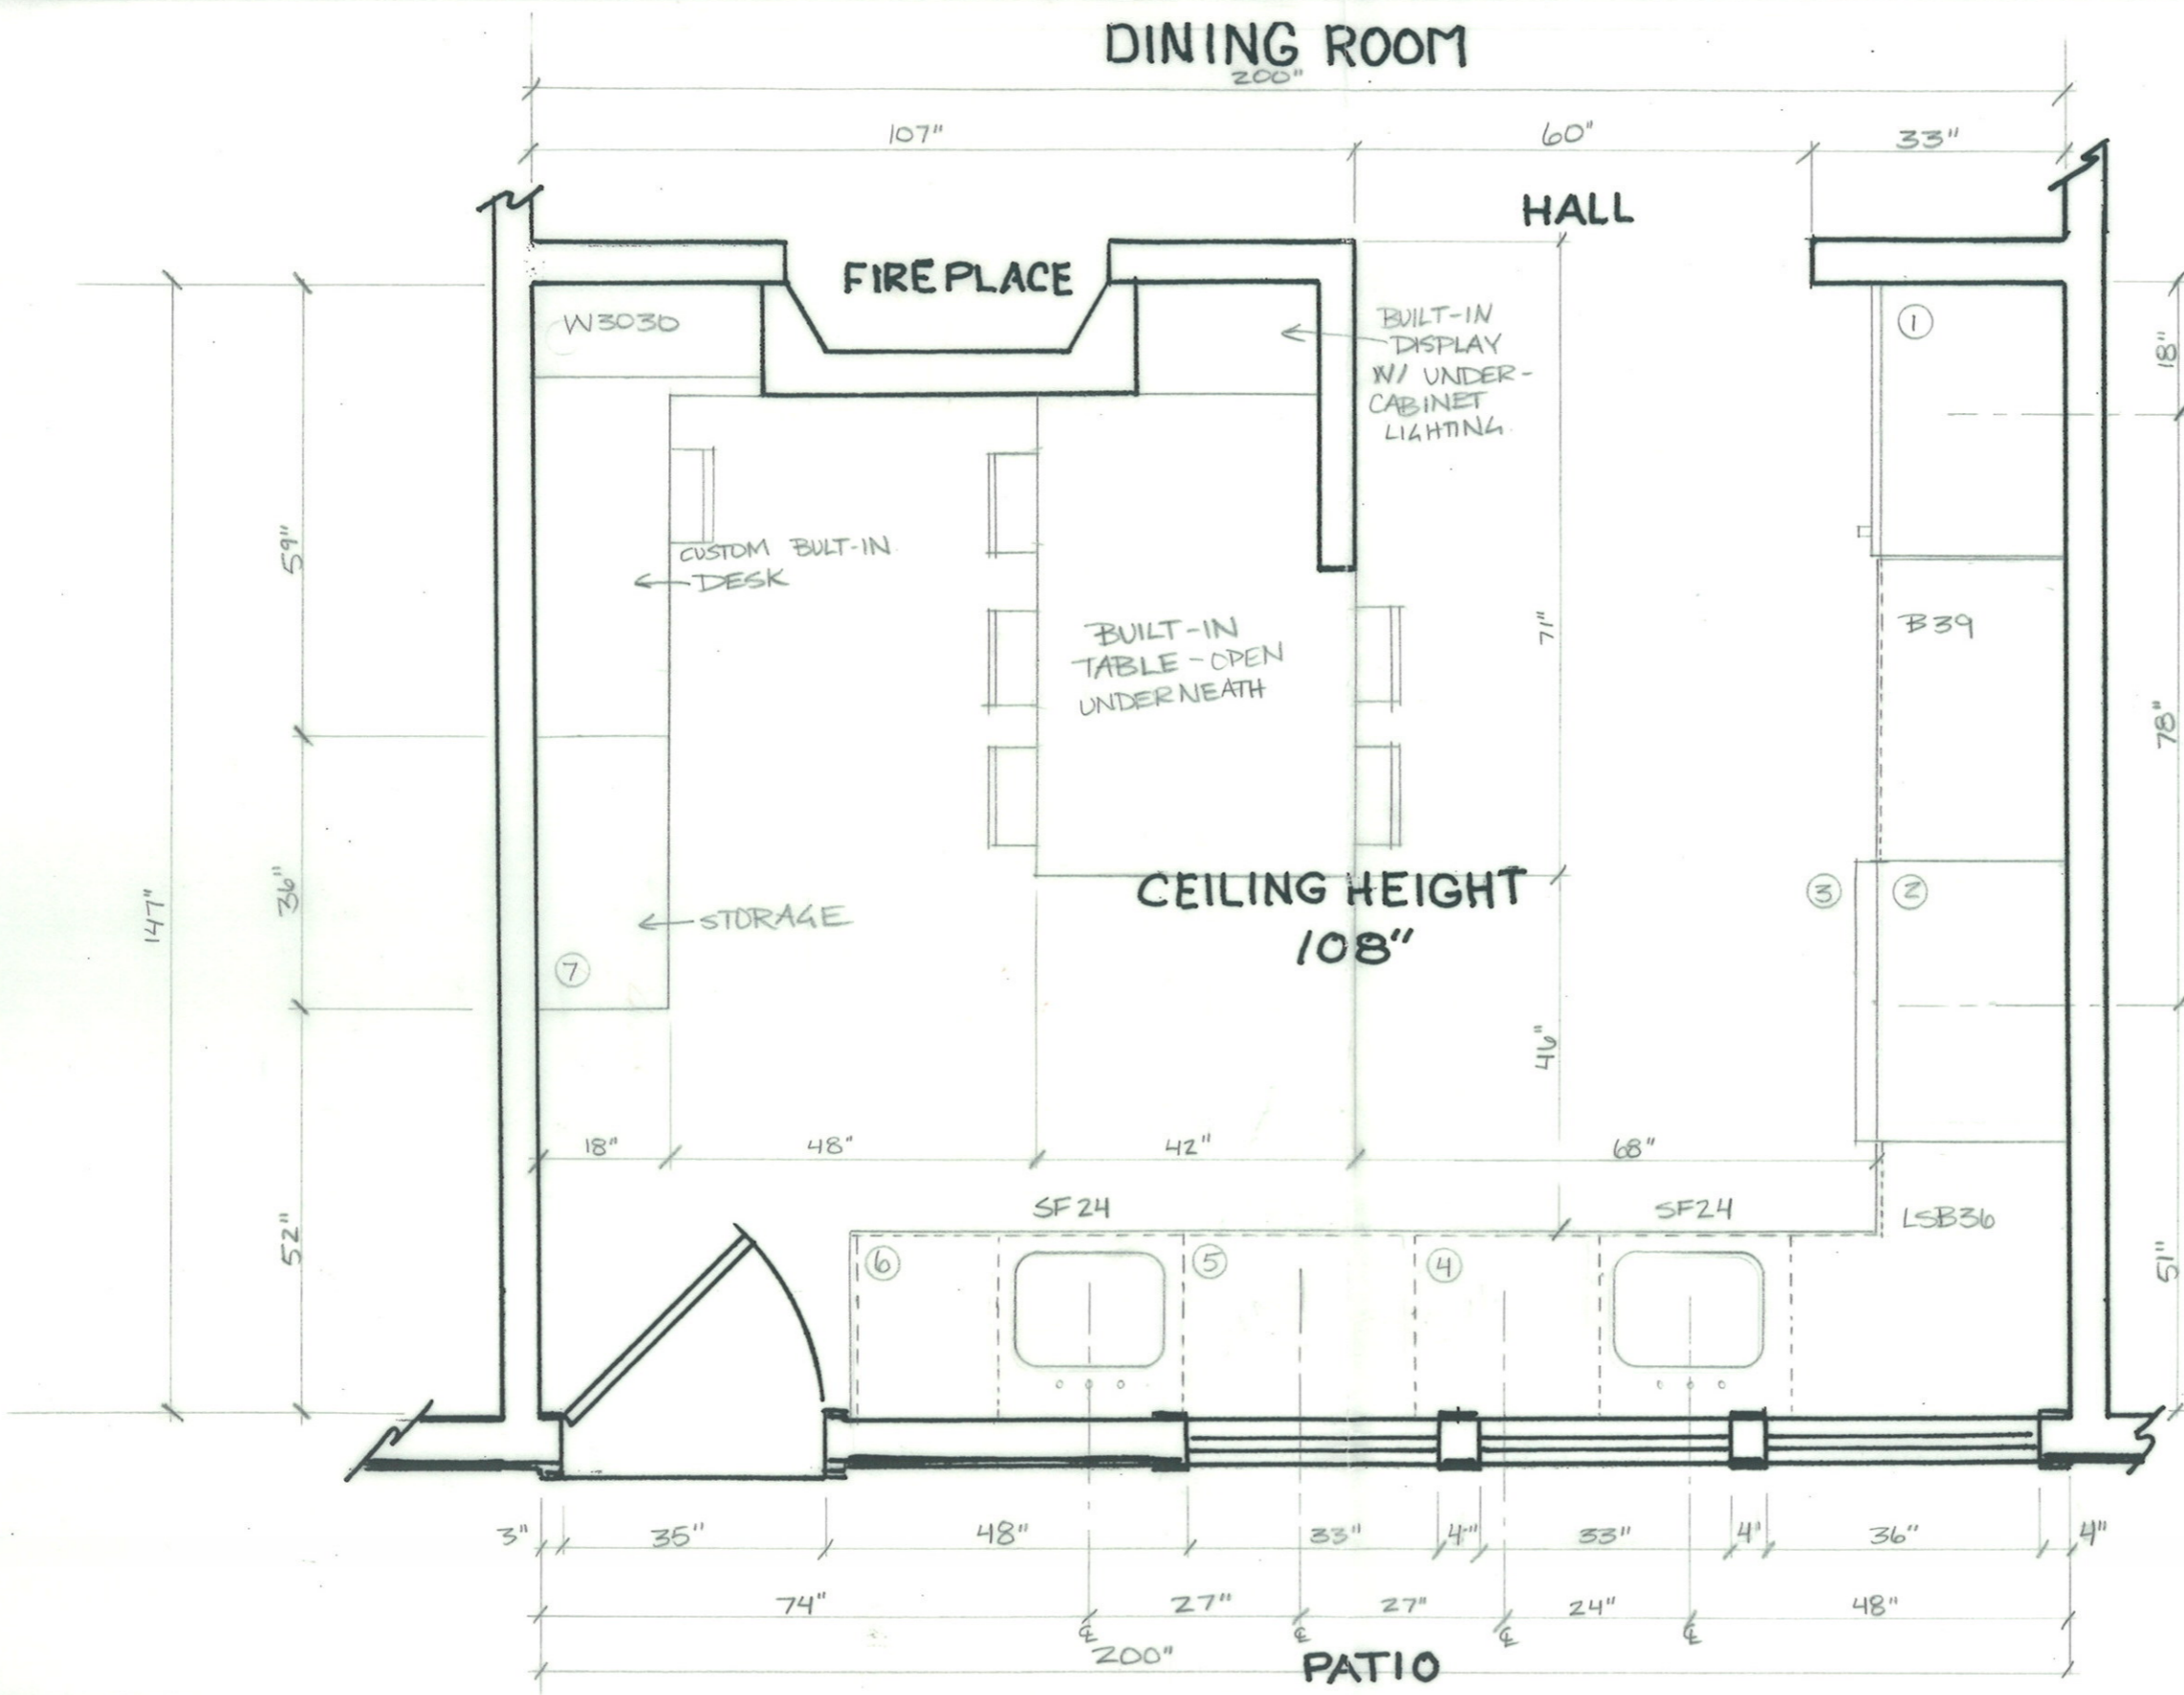

FLOOR PLAN  
SCALE: 1/2" = 1'-0"

ALL DIMENSIONS AND SIZE DESIGNATIONS GIVEN ARE SUBJECT TO VERIFICATION ON JOB SITE AND ADJUSTMENT TO FIT JOB CONDITIONS.



DESIGN PLANS ARE PROVIDED FOR THE FAIR USE BY THE CLIENT OR HIS AGENT IN COMPLETING THE PROJECT AS LISTED WITHIN THIS CONTRACT. DESIGN PLANS REMAIN THE PROPERTY OF THIS FIRM AND CAN NOT BE USED OR REUSED WITHOUT PERMISSION.


DESIGNED FOR

BY

# 15  
68-11-029

	DATE	BY	SCALE
DWN			
REV			

DWG NO.

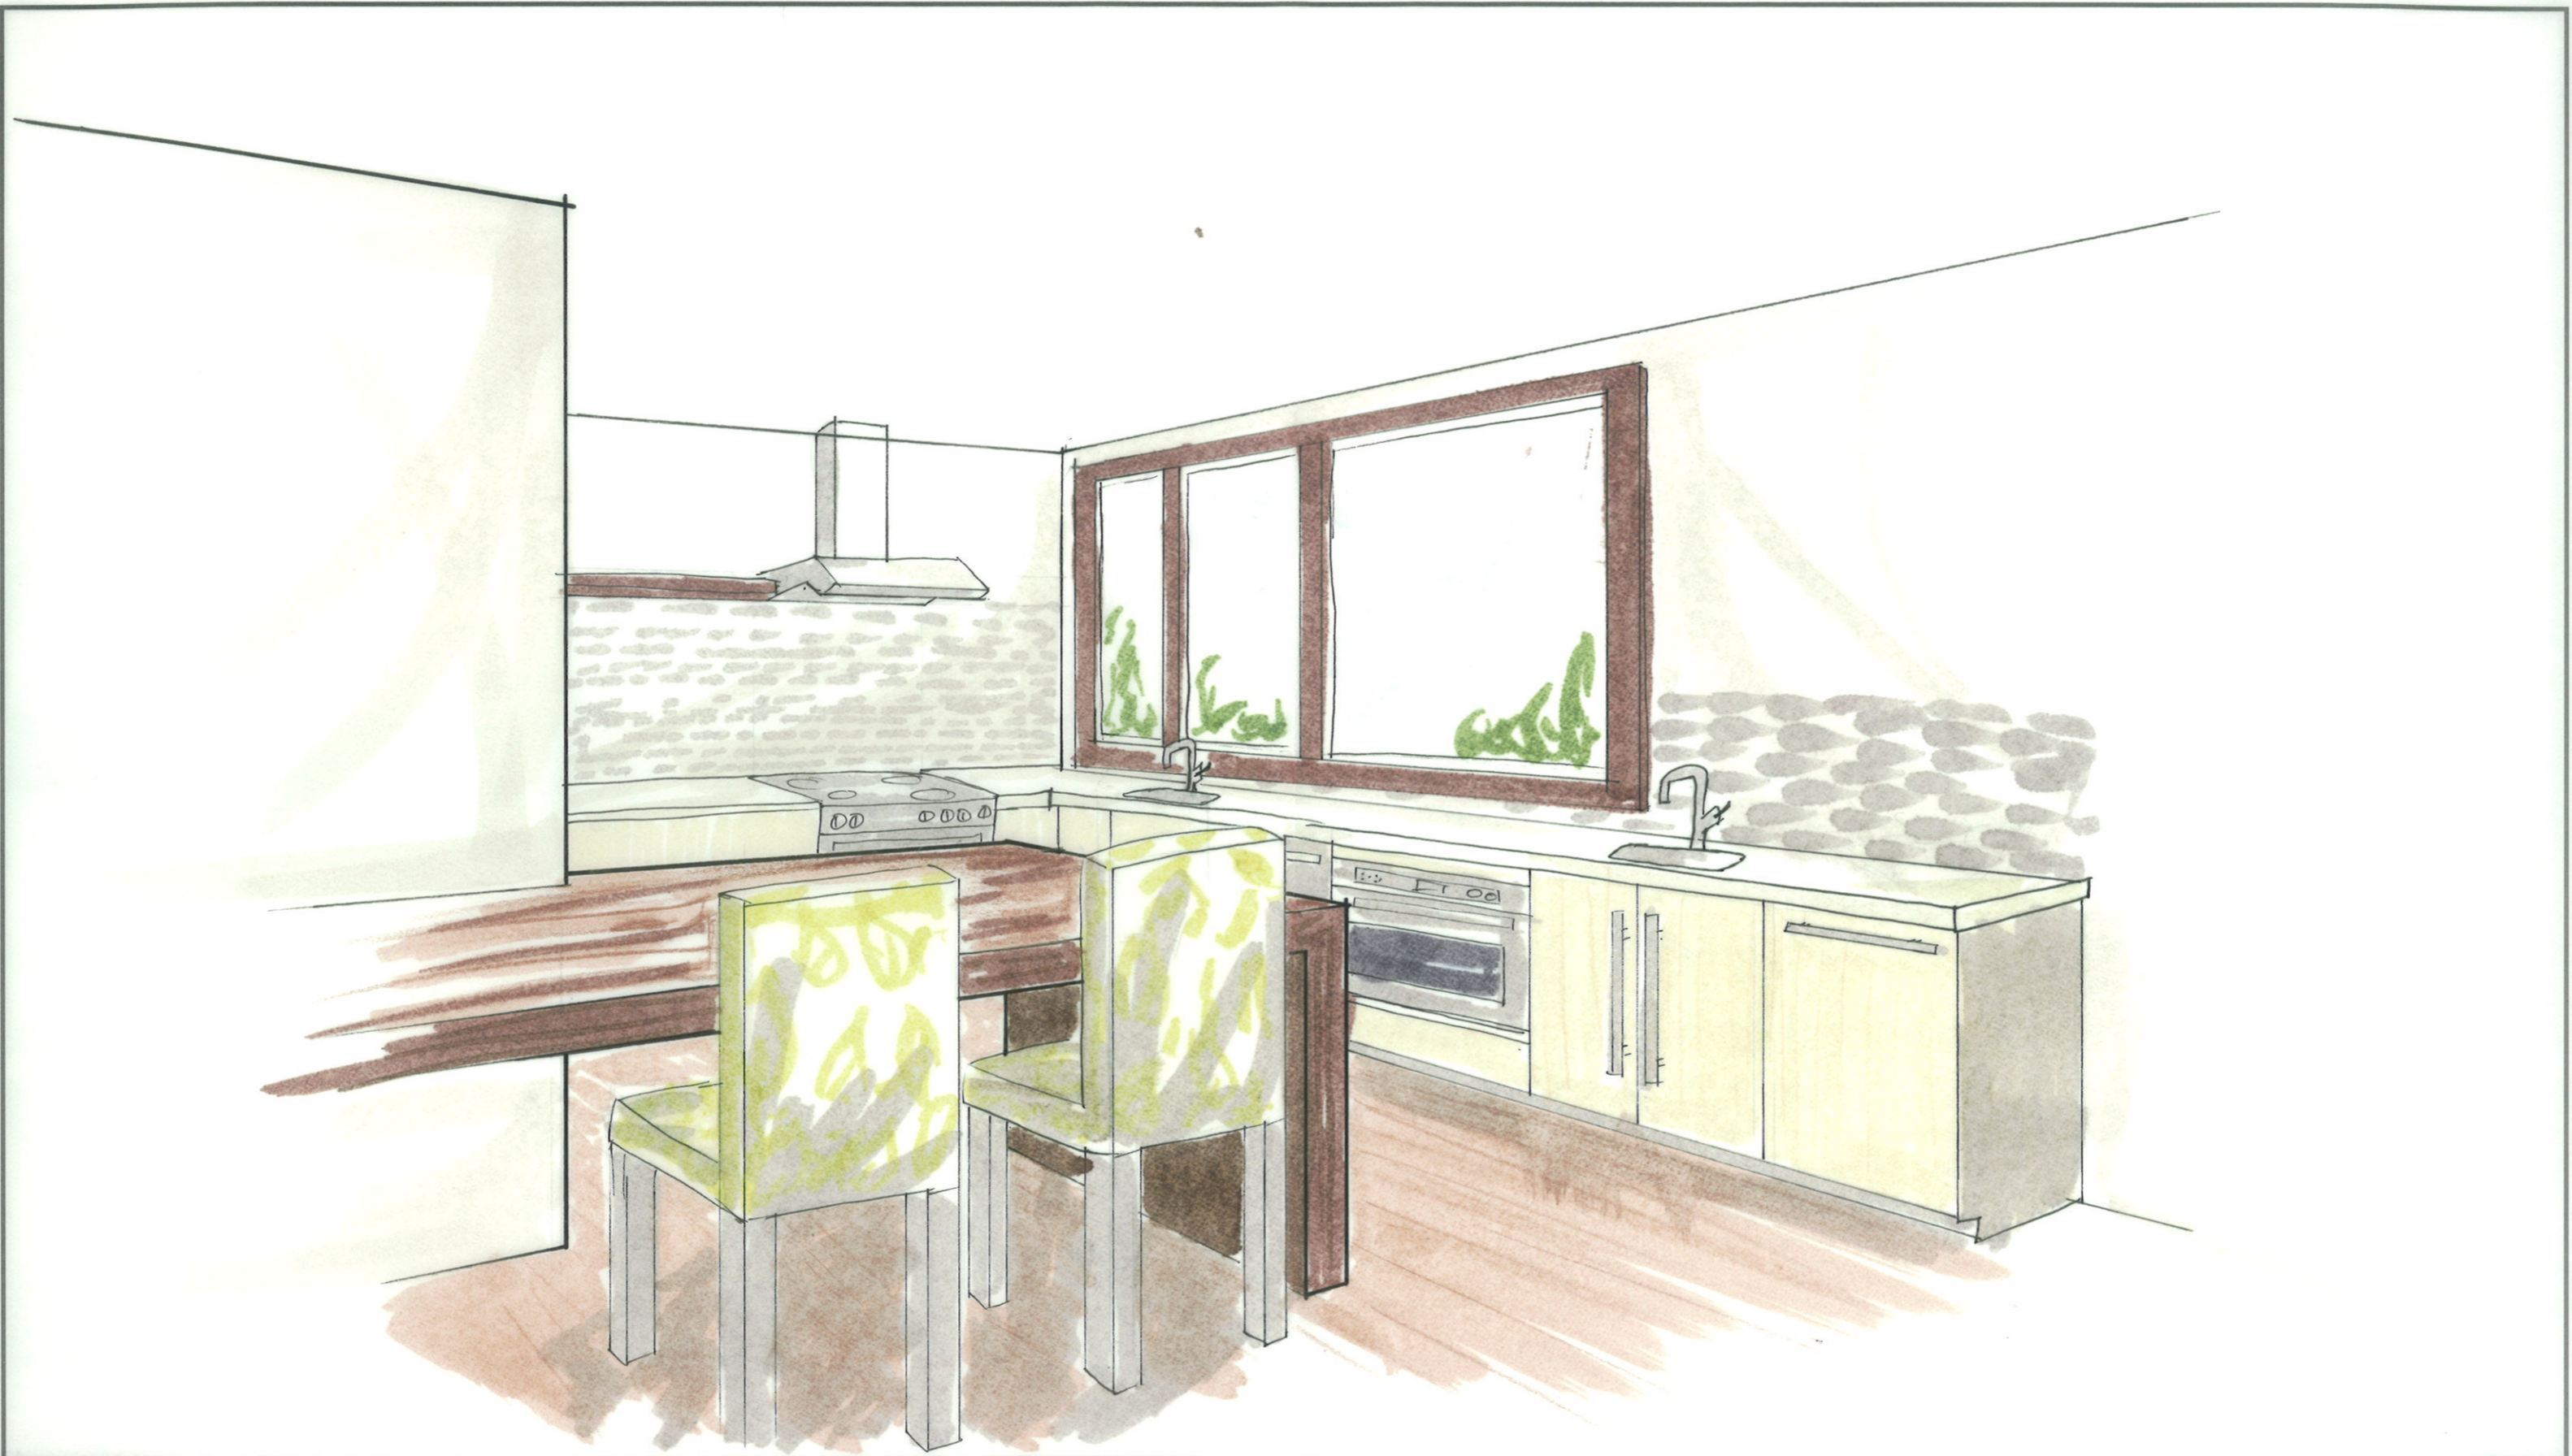

ALL DIMENSIONS AND SIZE DESIGNATIONS GIVEN ARE SUBJECT TO VERIFICATION ON JOB SITE AND ADJUSTMENT TO FIT JOB CONDITIONS.



DESIGN PLANS ARE PROVIDED FOR THE FAIR USE BY THE CLIENT OR HIS AGENT IN COMPLETING THE PROJECT AS LISTED WITHIN THIS CONTRACT. DESIGN PLANS REMAIN THE PROPERTY OF THIS FIRM AND CAN NOT BE USED OR REUSED WITHOUT PERMISSION.

DESIGNED FOR

BY  
# 15  
68-11-029

DWN	DATE	BY	SCALE
REV			

DWG NO.