


# DINING ROOM

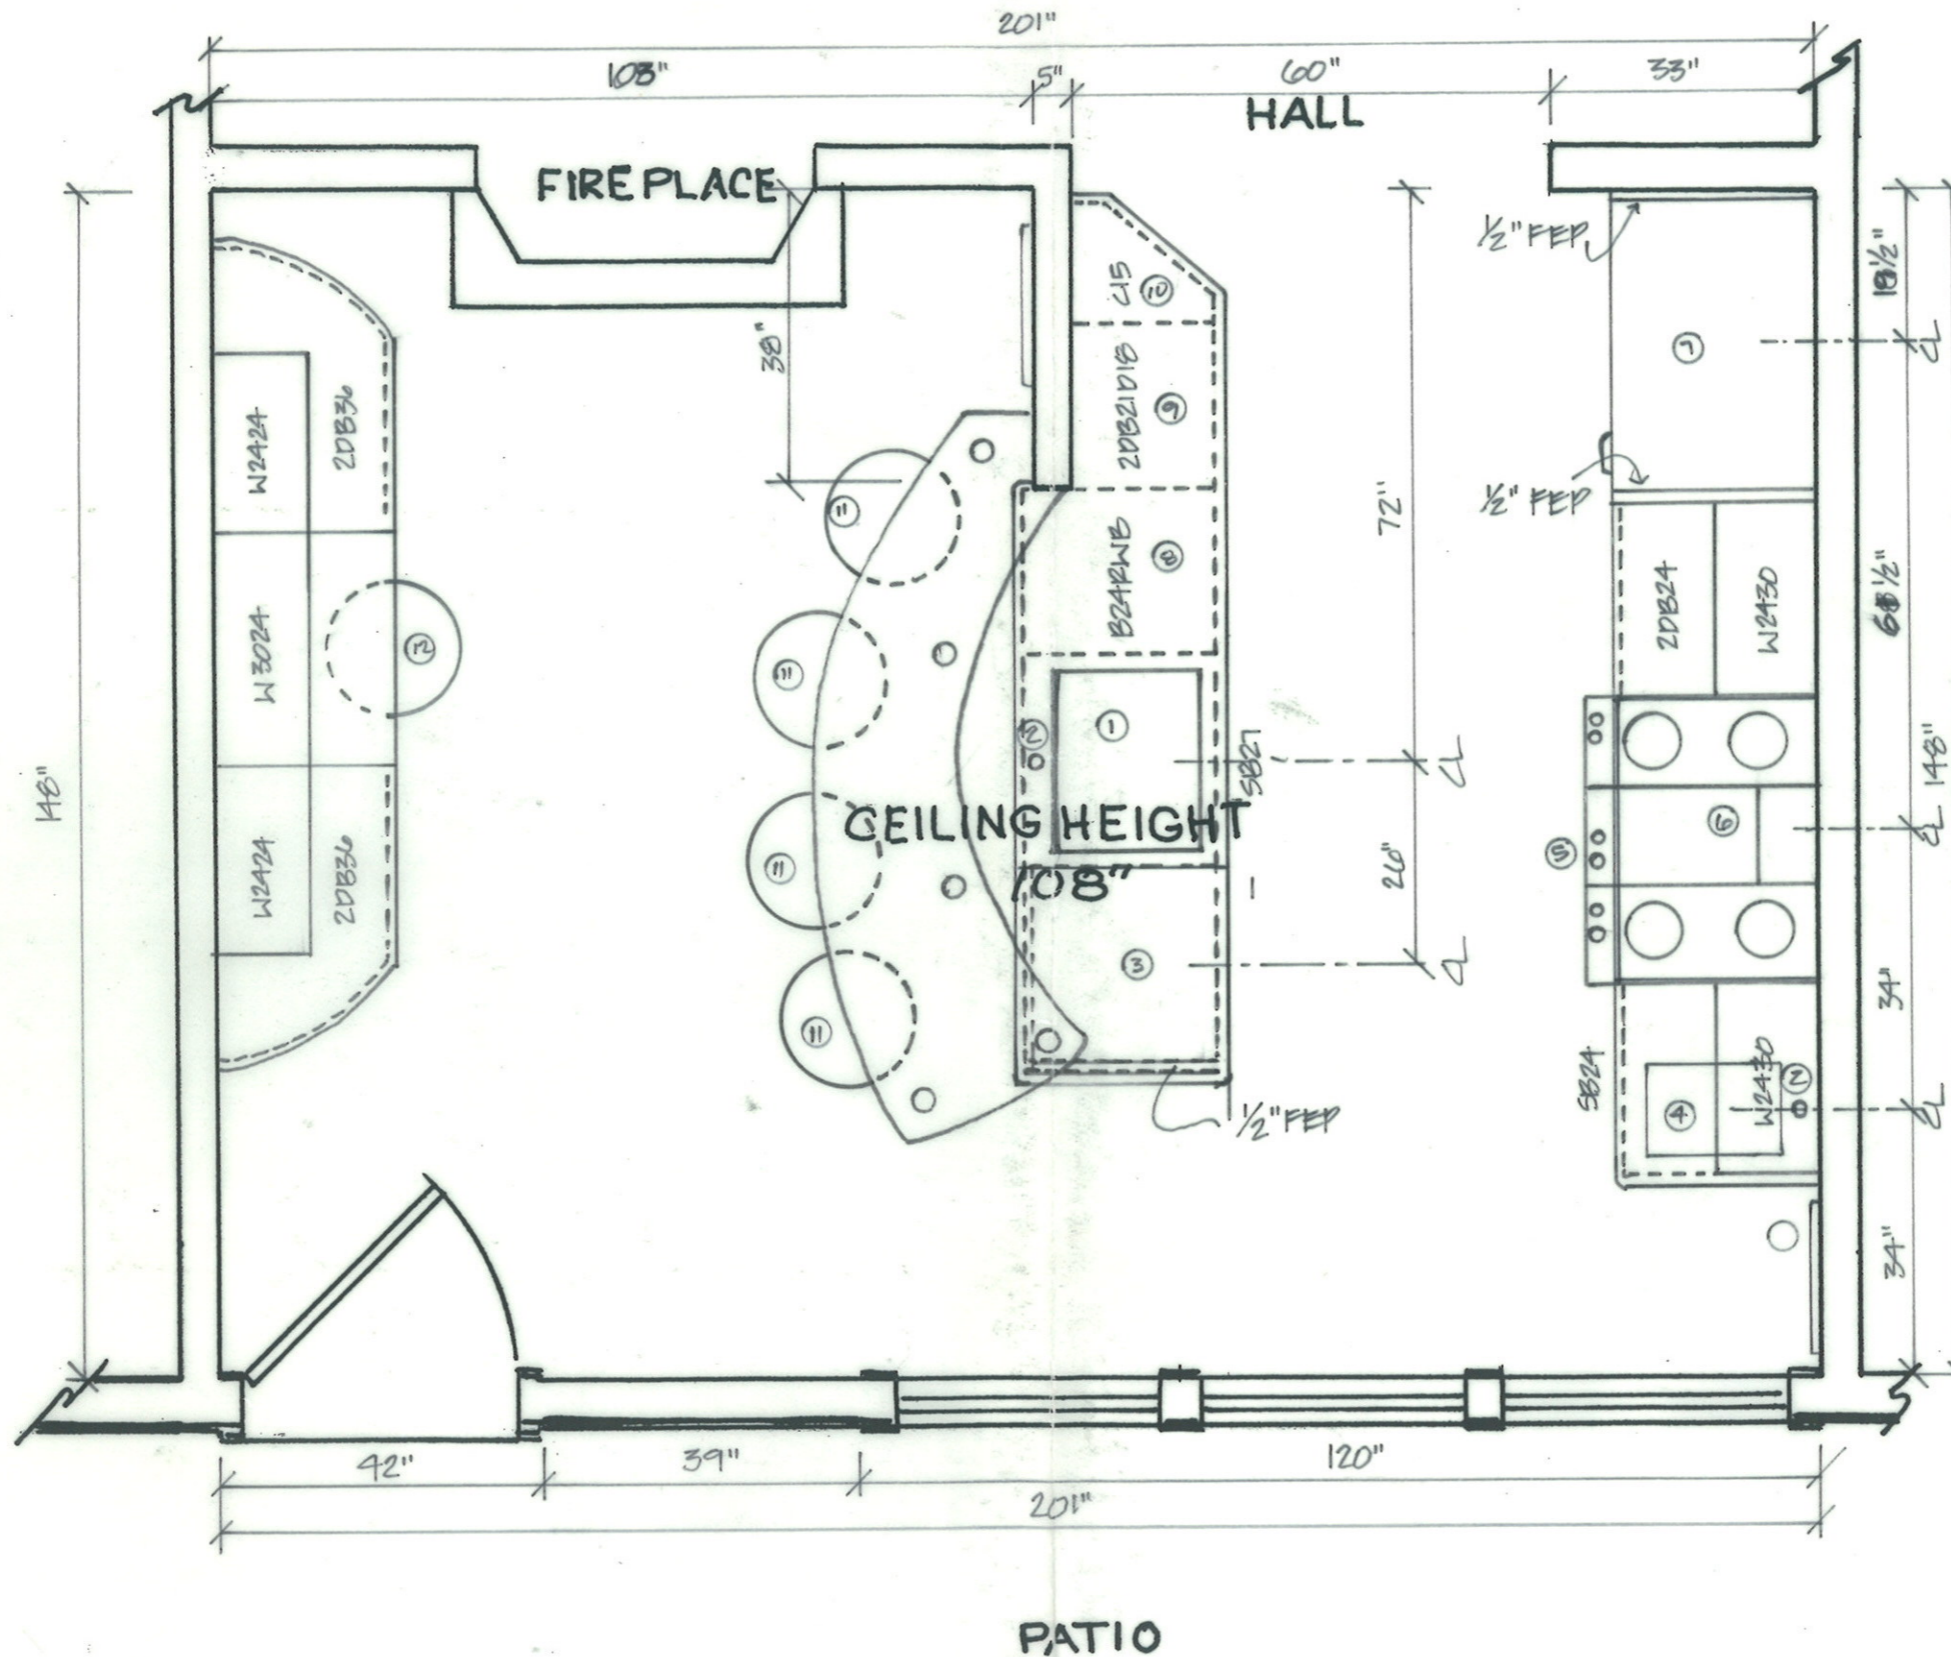

## FLOOR PLAN SPECIFICATIONS

- ① SINK, MANU KOHLER, MDL#001
- ② SINK FAUCETS, MANU. KOHLER, MDL#1
- ③ DISHWASHER, MANU. GE, MDL# ZBD8100P11
- ④ SECONDARY SINK, MANU. KOHLER MDL# 058A
- ⑤ RANGE, MANU. GE, MDL# ZDP36ANDPS
- ⑥ PRO HOOD, MANU. GE MDL# ZV36R5F
- ⑦ REFRIGERATOR, MANU. GE, MDL# Z1SC36ONX
- ⑧ BZRWB- BASE 24 RIGHT, W/WASTE BASKET
- ⑨ ZDB21D18-TWO DRAWER BASE 21, DEPTH OF 18"
- ⑩ C15, CORNER 15 W/ FRONTAGE WIDTH OF 18"
- ⑪ BAR STOOLS
- ⑫ DECK CHAIR
- ⑬ ART

ALL DIMENSIONS AND SIZE DESIGNATIONS GIVEN ARE SUBJECT TO VERIFICATION ON JOB SITE AND ADJUSTMENT TO FIT JOB CONDITIONS.



DESIGN PLANS ARE PROVIDED FOR THE FAIR USE BY THE CLIENT OR HIS AGENT IN COMPLETING THE PROJECT AS LISTED WITHIN THIS CONTRACT. DESIGN PLANS REMAIN THE PROPERTY OF THIS FIRM AND CAN NOT BE USED OR REUSED WITHOUT PERMISSION.

DESIGNED FOR


GREG AND MARIANA  
TEMPLE

BY

#4  
GE-11-040

	DATE	BY	SCALE
DWN			1/2" = 1'-0"
REV			

DWG NO.
1/2

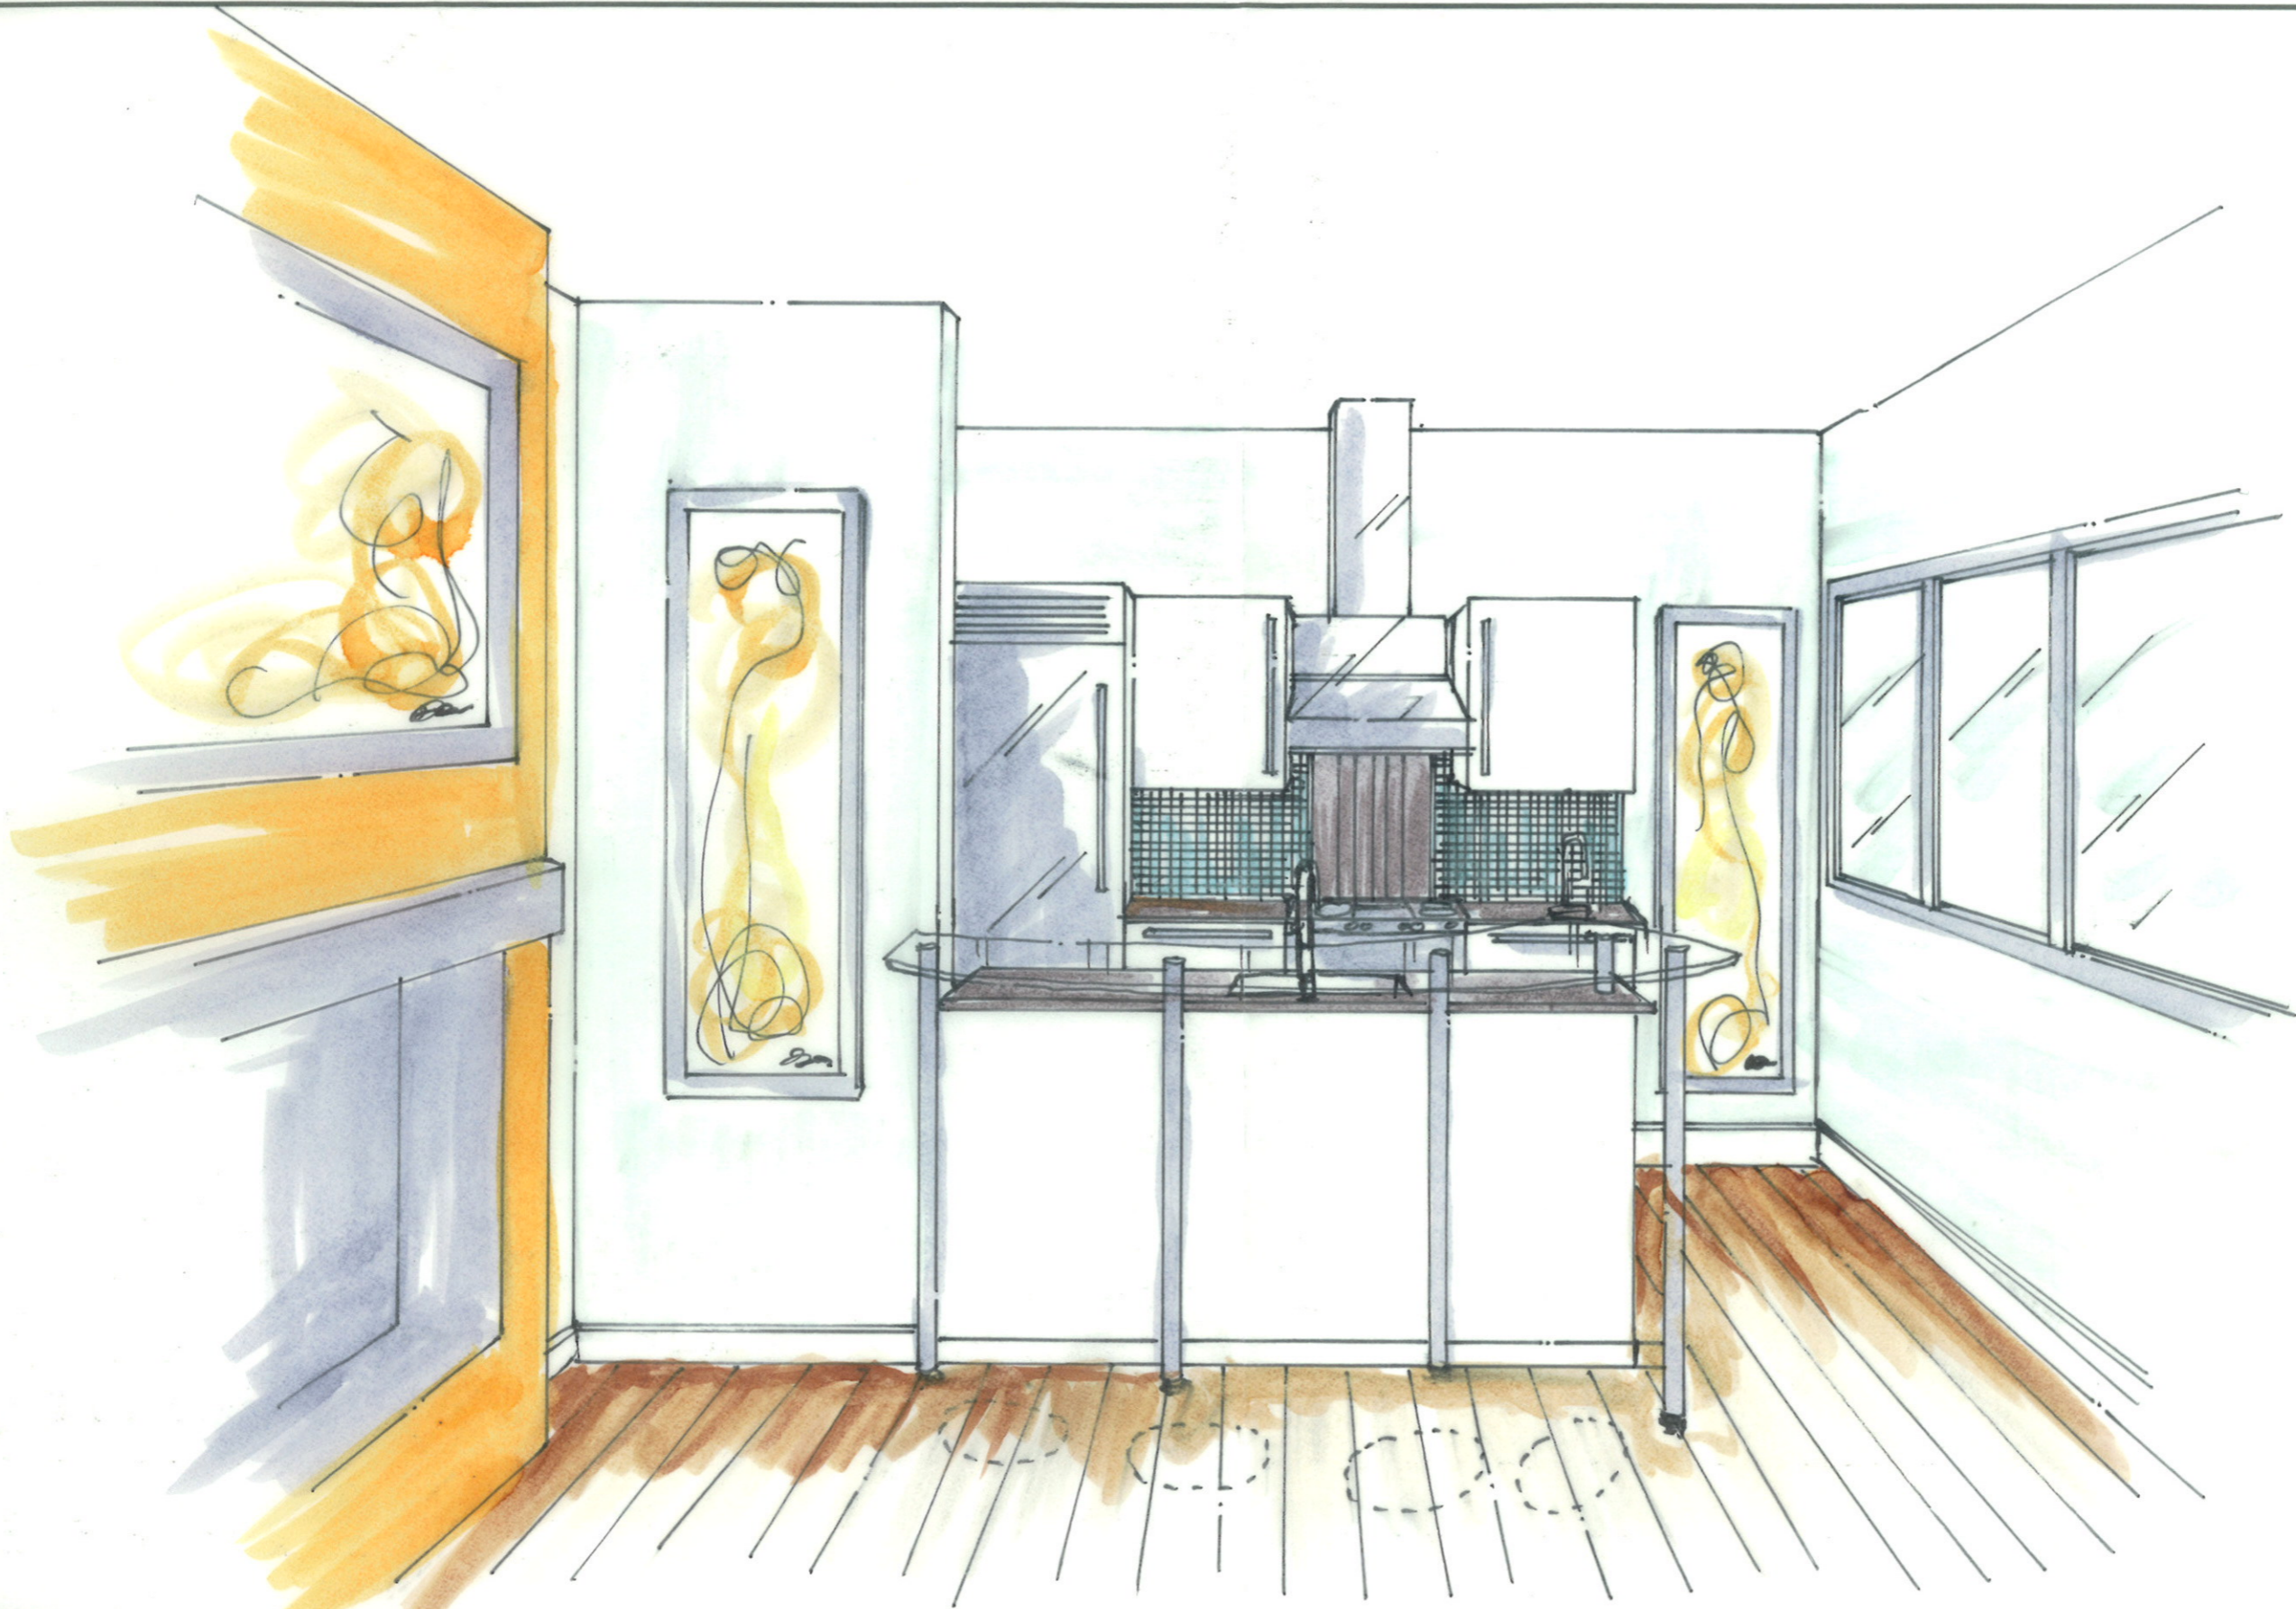

ALL DIMENSIONS AND SIZE DESIGNATIONS GIVEN ARE SUBJECT TO VERIFICATION ON JOB SITE AND ADJUSTMENT TO FIT JOB CONDITIONS.



DESIGN PLANS ARE PROVIDED FOR THE FAIR USE BY THE CLIENT OR HIS AGENT IN COMPLETING THE PROJECT AS LISTED WITHIN THIS CONTRACT. DESIGN PLANS REMAIN THE PROPERTY OF THIS FIRM AND CAN NOT BE USED OR REUSED WITHOUT PERMISSION.

DESIGNED FOR  
**GREG AND MARIANA TEMPLE**

BY  
**#4**  
**68-11-040**

DWN	DATE	BY
REV		

SCALE  
**NTS**

DWG NO.  
**2/2**