


GENERAL NOTES

- 1 CEILING HEIGHT 108"
- 2 ALL GLASS TEMPERED OR APPROVED EQUAL
- 3 ALL APPLIANCES/FIXTURES TO BE INSTALLED PER MANUFACTURERS INSTRUCTIONS
- 4 STONE TILE FLOORING TREATED WITH SLIP RESISTANT FINISH
- 5 ALL SWITCHES MOUNTED @ 40" A.F.F.
- 6 ADDITIONAL ELECTRICAL WORK AS NEEDED. ALL APPLIANCES 200 AMP
- 7 HOOD VENTED TO THE OUTSIDE
- 8 ALL DOORS, WINDOWS, OPENINGS ARE EXISTING
- 9 ALL OUTLETS ARE GFI PROTECTED
- 10 ALL APPLIANCES/FIXTURES ARE STAINLESS STEEL FINISH UNLESS OTHERWISE SPECIFIED
ALL W.F. STAINED TO MATCH CABINETRY. R.D @ JOB SITE
- 11 ALL COUNTERS/EDGES ARE ROUNDED
- 12 4 1/2" TCE KICK
- 13 UPPER WALL CABINETS HAVE LIGHTING UNDERNEATH

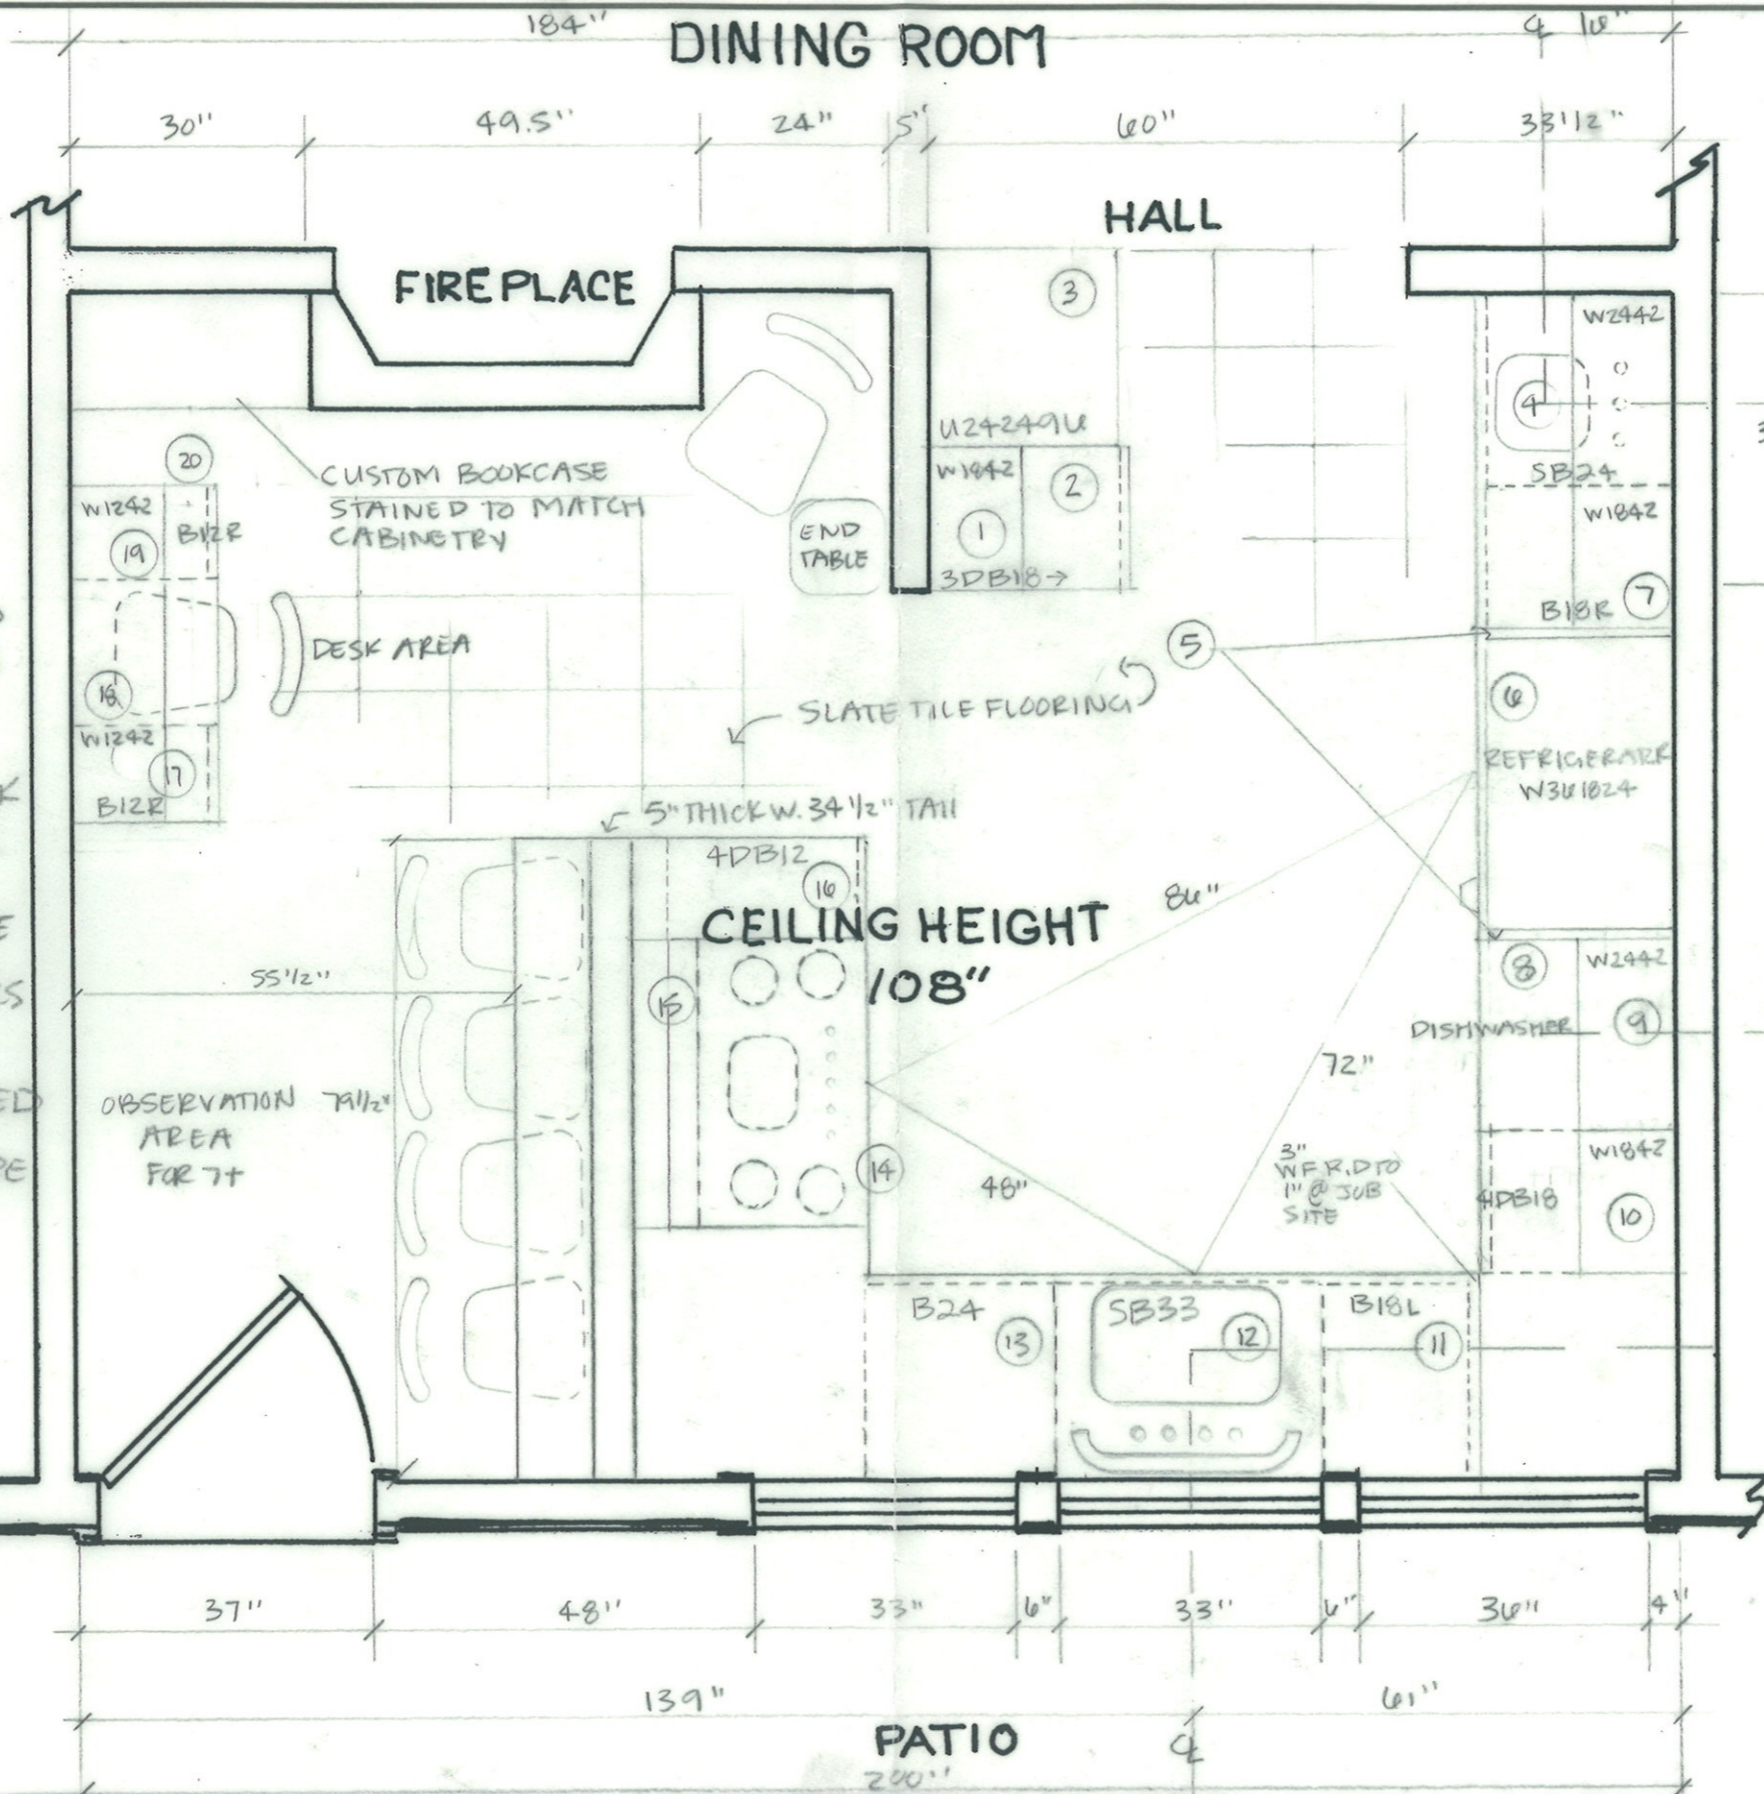

SPECIFICATIONS

- 1 W1842 HINGE L FINISH L SIDE.
- 2 3DB18 FINISH L SIDE
- 3 U242496 FINISH R SIDE
- 4 GE BOWL SINK IN STAINLESS STEEL FINISH
- 5 1" WOOD PANELS STAINED TO MATCH CABINETRY. 84" HIGH.
- 6 GE BOTTOM FREEZER REFRIGERATOR. MODEL ZISC360NX STAINLESS STEEL FINISH
- 7 W1842 H RIGHT & FINISH R SIDE
- 8 GE DISHWASHER MODEL # ZB78900P11
- 9 W2442 FINISH L SIDE
- 10 W1842 FINISH R SIDE
- 11 B18 HINGE L
- 12 GE SINGLE BOWL SINK IN STAINLESS STEEL
- 13 B24 HINGE R
- 14 30" DUEL FUEL RANGE WITH OVEN BY GE MODEL # ZDP304N DPS IN STAINLESS STEEL FINISH
- 15 GE 30" PRO HOOD MODEL # ZV3URSF STAINLESS STEEL FINISH
- 16 4DB12 H RIGHT AND FINISH L SIDE.
- 17 B12R HINGE LEFT R.D TO 15" DEEP & FINISH L SIDE
- 18 W1242 HINGE L & FINISH L SIDE
- 19 W1242 HINGE R & FINISH R SIDE
- 20 B12R FINISH R SIDE

ALL DIMENSIONS AND SIZE DESIGNATIONS GIVEN ARE SUBJECT TO VERIFICATION ON JOB SITE AND ADJUSTMENT TO FIT JOB CONDITIONS.



DESIGN PLANS ARE PROVIDED FOR THE FAIR USE BY THE CLIENT OR HIS AGENT IN COMPLETING THE PROJECT AS LISTED WITHIN THIS CONTRACT. DESIGN PLANS REMAIN THE PROPERTY OF THIS FIRM AND CAN NOT BE USED OR REUSED WITHOUT PERMISSION.

DESIGNED FOR GREG AND MARIANA TEMPLE

BY 17

DWN	REV	DATE	BY

SCALE 1/2" = 1'0"
DWG NO. 1

GE11-046



ALL DIMENSIONS AND SIZE DESIGNATIONS GIVEN ARE SUBJECT TO VERIFICATION ON JOB SITE AND ADJUSTMENT TO FIT JOB CONDITIONS.



DESIGN PLANS ARE PROVIDED FOR THE FAIR USE BY THE CLIENT OR HIS AGENT IN COMPLETING THE PROJECT AS LISTED WITHIN THIS CONTRACT. DESIGN PLANS REMAIN THE PROPERTY OF THIS FIRM AND CAN NOT BE USED OR REUSED WITHOUT PERMISSION.

DESIGNED FOR GREG & MARIANA TEMPLE

BY 7

02-11-046

	DATE	BY
DWN		
REV		

SCALE NOT TO SCALE

DWG NO. 2