

- ① GE MONOGRAM PRO SERIES REFRIGERATOR ZISC360NX
- ② UNDERMOUNT BAR SINK 11"
- ③ GE MONOGRAM PRO SERIES DISHWASHER ZBD8900PII
- ④ UNDERMOUNT KITCHEN SINK 27"
- ⑤ GE MONOGRAM PRO HOOD ZV30RSF
- ⑥ GE MONOGRAM PRO RANGE ZDP36NDPS
- ⑦ 42" KNEE WALL
- ⑧ WHITE GRANITE COUNTERTOP

ALL DIMENSIONS AND SIZE DESIGNATIONS GIVEN ARE SUBJECT TO VERIFICATION ON JOB SITE AND ADJUSTMENT TO FIT JOB CONDITIONS.



DESIGN PLANS ARE PROVIDED FOR THE FAIR USE BY THE CLIENT OR HIS AGENT IN COMPLETING THE PROJECT AS LISTED WITHIN THIS CONTRACT. DESIGN PLANS REMAIN THE PROPERTY OF THIS FIRM AND CAN NOT BE USED OR REUSED WITHOUT PERMISSION.


DESIGNED FOR
TEMPLE

BY
17
62-11-025

	DATE	BY
DWN	11/9/2010	17
REV		

SCALE
1/2" = 1'0"

DWG NO.
1
OF 1

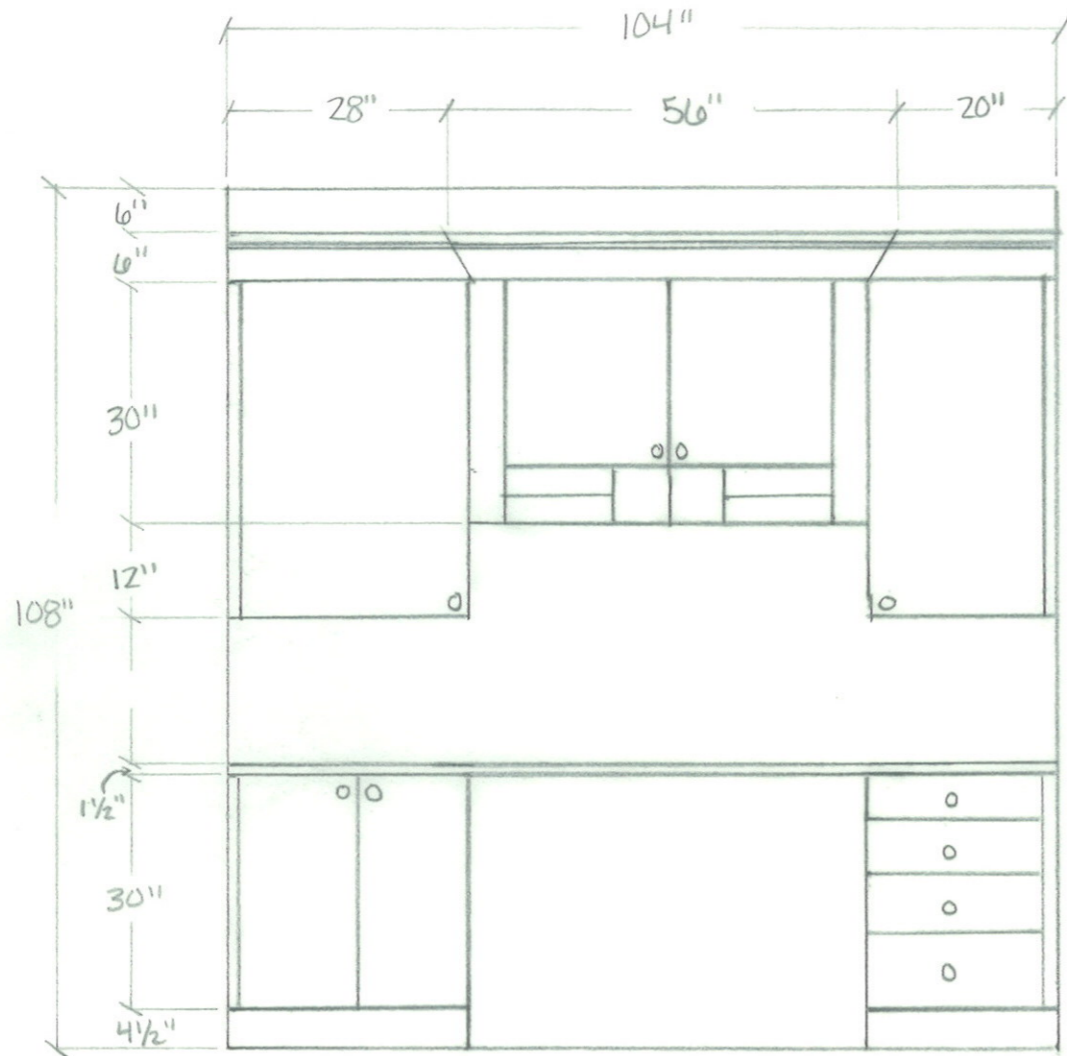

 DESK ELEVATION

ALL DIMENSIONS AND SIZE DESIGNATIONS GIVEN ARE SUBJECT TO VERIFICATION ON JOB SITE AND ADJUSTMENT TO FIT JOB CONDITIONS.



DESIGN PLANS ARE PROVIDED FOR THE FAIR USE BY THE CLIENT OR HIS AGENT IN COMPLETING THE PROJECT AS LISTED WITHIN THIS CONTRACT. DESIGN PLANS REMAIN THE PROPERTY OF THIS FIRM AND CAN NOT BE USED OR REUSED WITHOUT PERMISSION.

DESIGNED FOR

TEMPLE

BY

17

62-11-025

	DATE	BY
DWN	11/9/2010	17
REV		

SCALE

1/2" = 1'0"

DWG NO. 2 OF 2